

ALTERNATIVE INTERSECTION DESIGN
ADEN RD. AT FLEETWOOD DR.
SIGNAL DESIGN
PRINCE WILLIAM COUNTY
JMT PROJECT#: 19-01549-018
SCALE SHEET NO.

ADEN ROAD AND FLEETWOOD DRIVE TOWN HALL MEETING

The Brentsville Magisterial District Office and Prince William County Department of Transportation are hosting a Town Hall meeting for the Aden Road and Fleetwood Drive Intersection Improvement Project. PWCDOT has developed an intersection operational and safety analysis and would like to solicit community feedback on the proposed improvements.


The meeting will be held at the Nokesville Fire Station 5 located at 12826 Marsteller Drive, Nokesville, VA 20181 on Wednesday November 1st, 2023. Doors open at 6:30 pm with the presentation and meeting starting at 7:00 pm. For additional information, please reach out to the following contacts:

Gretchen Johnson

GJohnson3@pwcgov.org
(703) 792-6879

Salah Salem

SSalem@pwcgov.org
(703) 792-6817

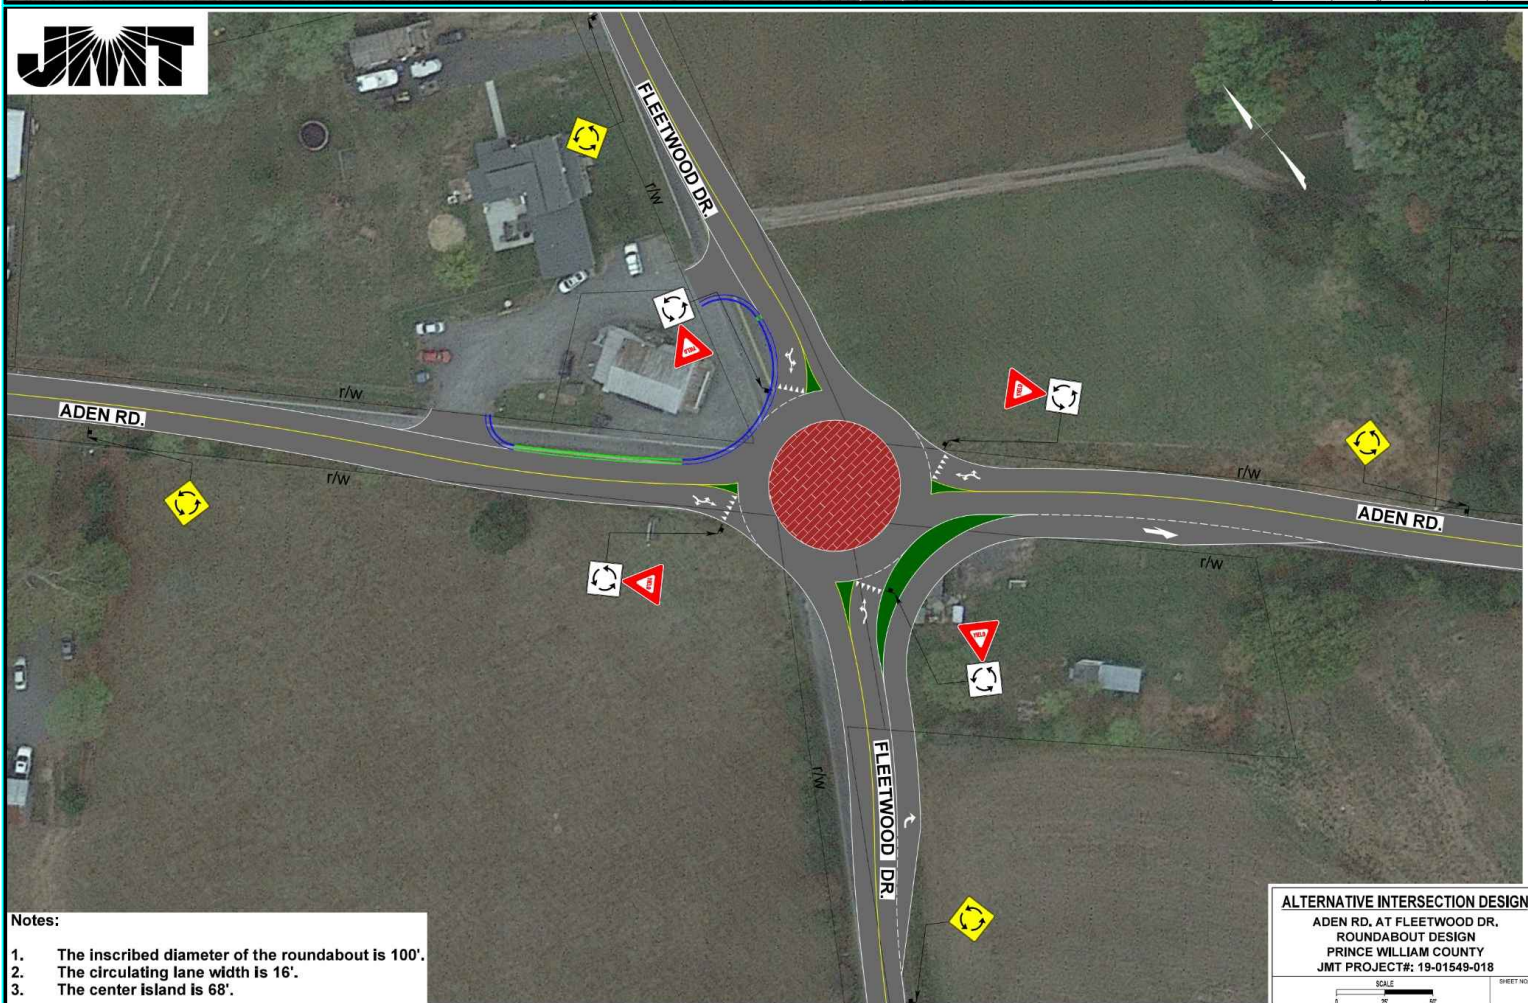

ALTERNATIVE INTERSECTION DESIGN
ADEN RD. AT FLEETWOOD DR.
ROUNDBOUT DESIGN
PRINCE WILLIAM COUNTY
JMT PROJECT#: 19-01549-018
SCALE SHEET NO.

- Notes:
1. The inscribed diameter of the roundabout is 100'.
 2. The circulating lane width is 16'.
 3. The center island is 68'.

Project documents will be available for viewing and there will be opportunity for constituent feedback and questions. Comments can also be provided by phone at (703) 792-6845 and email at transportation@pwcgov.org. The comment period will be open until Wednesday November 15th, 2023.

Project information can be found on the PWCDOT website link below:
<https://www.pwcva.gov/departments/transportation/current-road-projects>




PWCDOT

INTERSECTION IMPROVEMENT CONCEPTS

ADEN ROAD AT FLEETWOOD DRIVE
BRENTSVILLE MAGISTERIAL DISTRICT


Roundabout

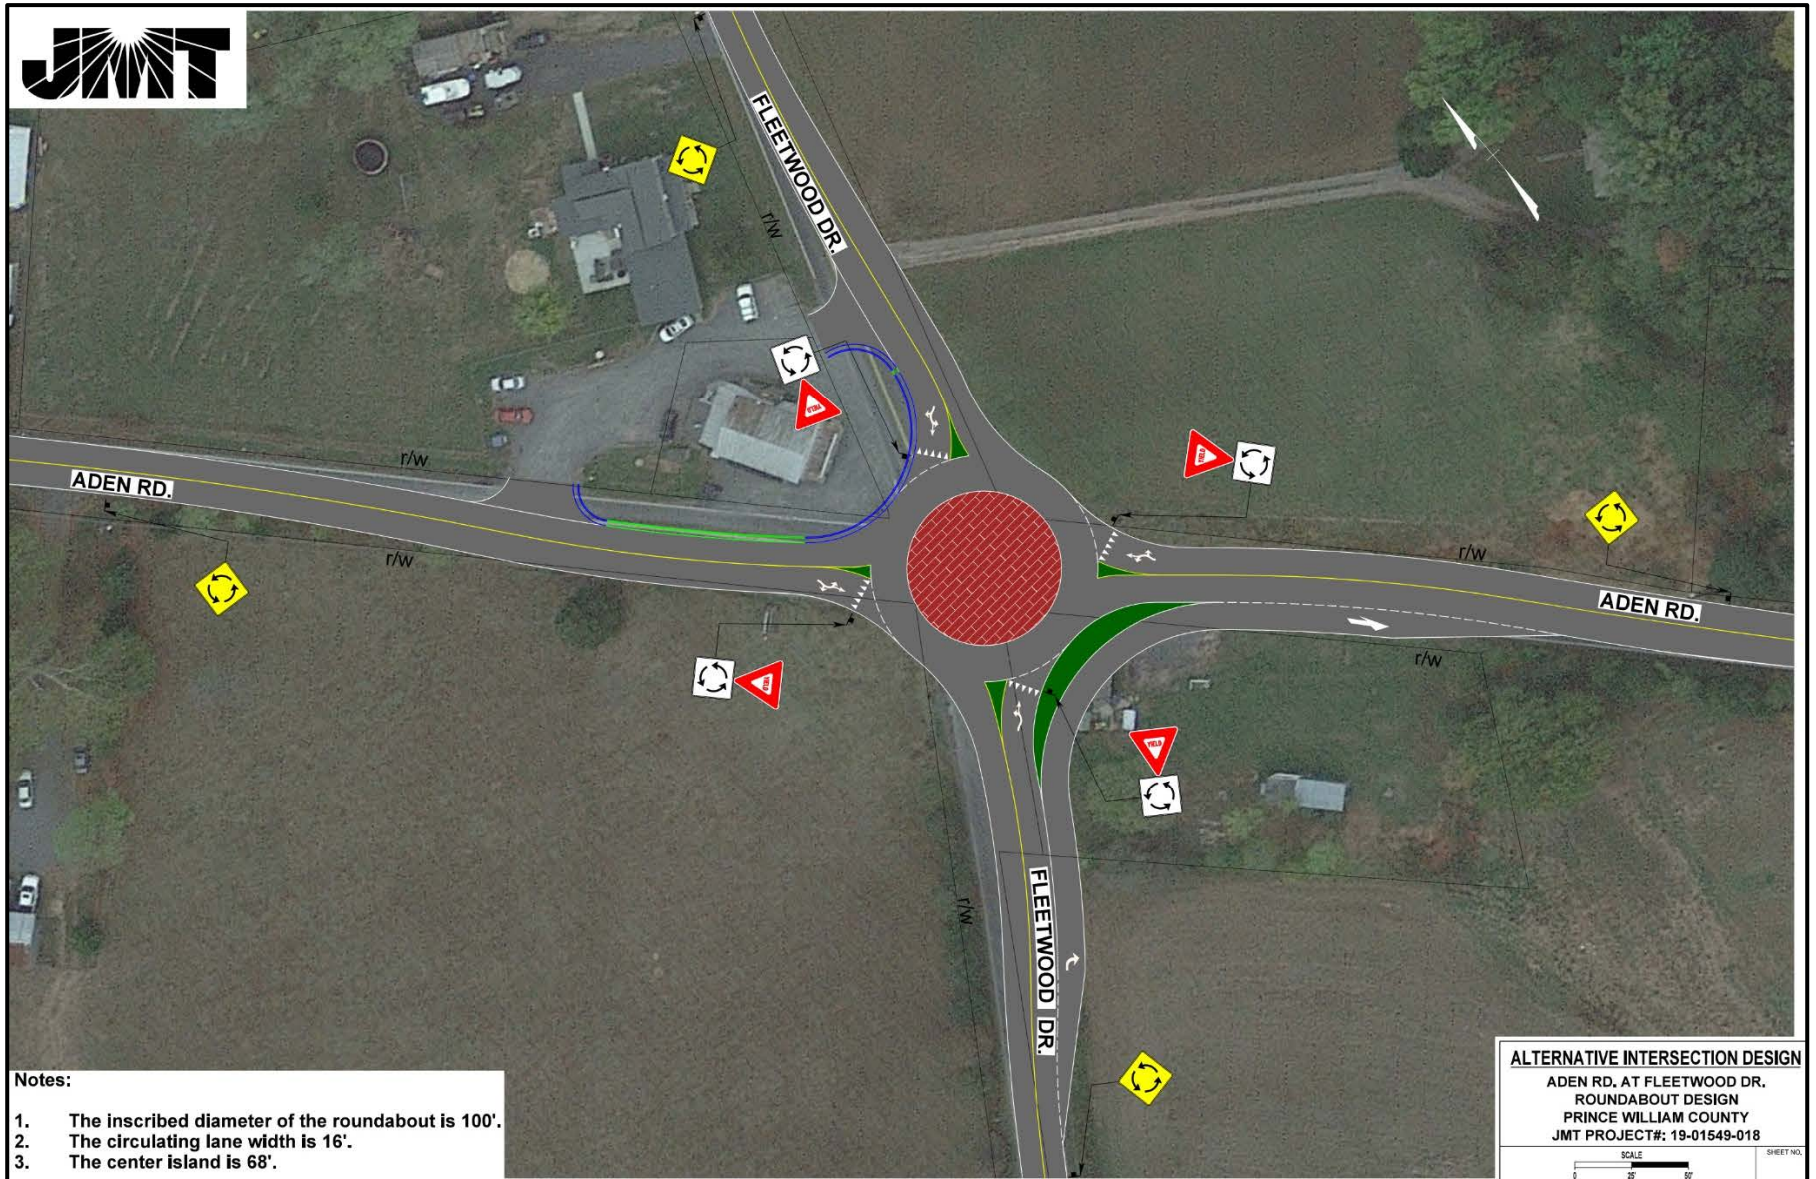

Notes:

1. The inscribed diameter of the roundabout is 100'.
2. The circulating lane width is 16'.
3. The center island is 68'.


ALTERNATIVE INTERSECTION DESIGN
ADEN RD. AT FLEETWOOD DR.
ROUNDAABOUT DESIGN
PRINCE WILLIAM COUNTY
JMT PROJECT#: 19-01549-018

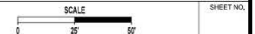

Partial Median U-Turn



ALTERNATIVE INTERSECTION DESIGN
ADEN RD. AT FLEETWOOD DR.
PARTIAL MEDIAN U-TURN DESIGN
PRINCE WILLIAM COUNTY
JMT PROJECT#: 19-01549-018

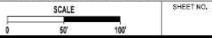

Conventional Signal

